


REV	A
DRAWING NO	PR004-002




OPTION 2 = COMMUNITY CENTRE RENOVATED & OLD SCHOOL CONVERTED TO FLATS
SCALE 1:1,250

NOTES

1. ALL LEVELS RELATIVE TO OS DATUM
2. ALL DIMENSIONS IN METRES UNLESS OTHERWISE STATED
3. MAP DATA FILES COPYRIGHT © CROWN 2013
4. ORDNANCE SURVEY LICENSE: 100048957
5. ESTIMATED DEVELOPMENT (13.0 BUILDINGS PER HECTARE)
 - 5.1. SCHOOL CONVERSION INTO TWO FLATS
 - 5.2. 12 No ONE OR TWO BEDROOM COTTAGE FLATS
 - 5.3. 1 No TWO BEDROOM DETACHED HOUSE

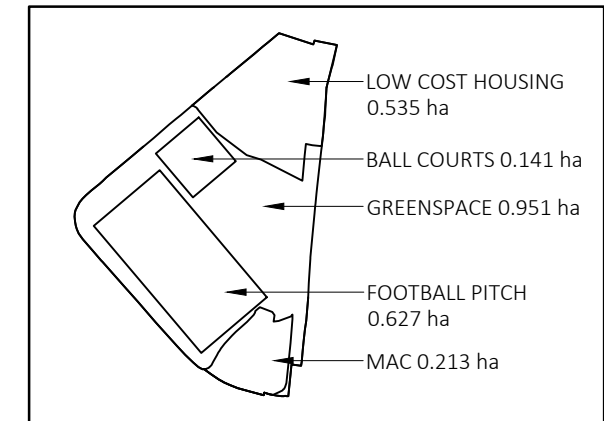

SITE LAYOUT AREAS
TOTAL AREA 2.467 ha
SCALE 1:5,000

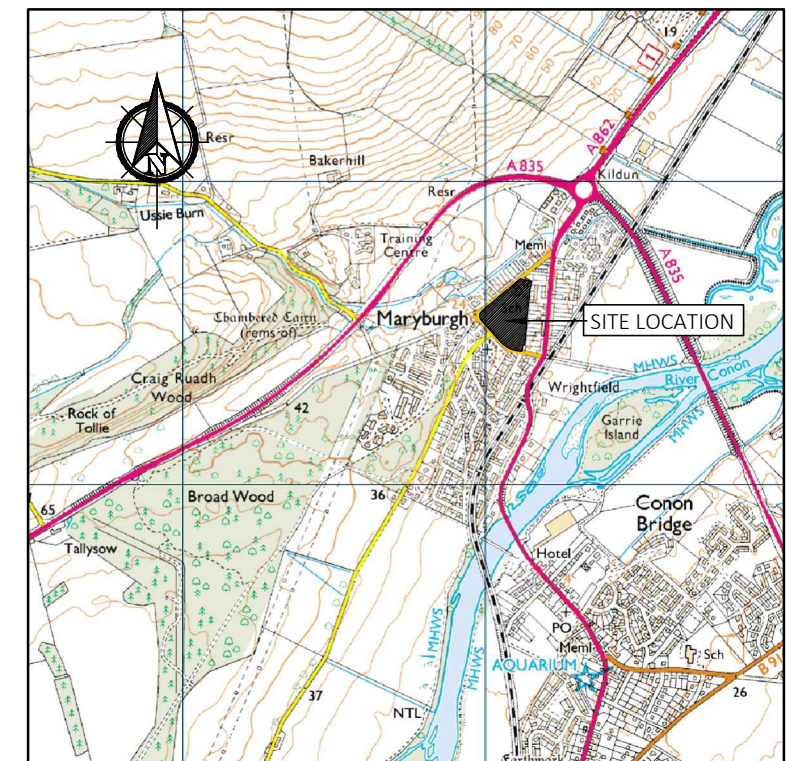

SITE LOCATION PLAN
SCALE 1:25,000

				CLIENT: MARYBURGH COMMUNITY COUNCIL	PROJECT: DEVELOPMENT OF COMMUNITY LAND	SCALE: AS SHOWN	DRAWN: IDMF	CHECKED:
				DIMENSIONS IN MILLIMETRES UNLESS OTHERWISE STATED	TITLE: OPTION 2 RENOVATE EXISTING MAC	DO NOT SCALE DRAWING	DATE: 01/07/2013	DATE:
				COPYRIGHT © IAN DM FRASER, 2012 - 2013				REV:
A	08/07/2013	IDMF	SAFER ROUTES TO SCHOOL FOOTPATH SHADED	 SCIENCE ENGINEERING & TECHNOLOGY	MOBILE: 0755 705 0393 EMAIL: ian@idmfraser.co.uk	PROJECTION:	DRAWING No: PR004-002	A
REV	DATE	DRAWN	DESCRIPTION					
REVISIONS								